

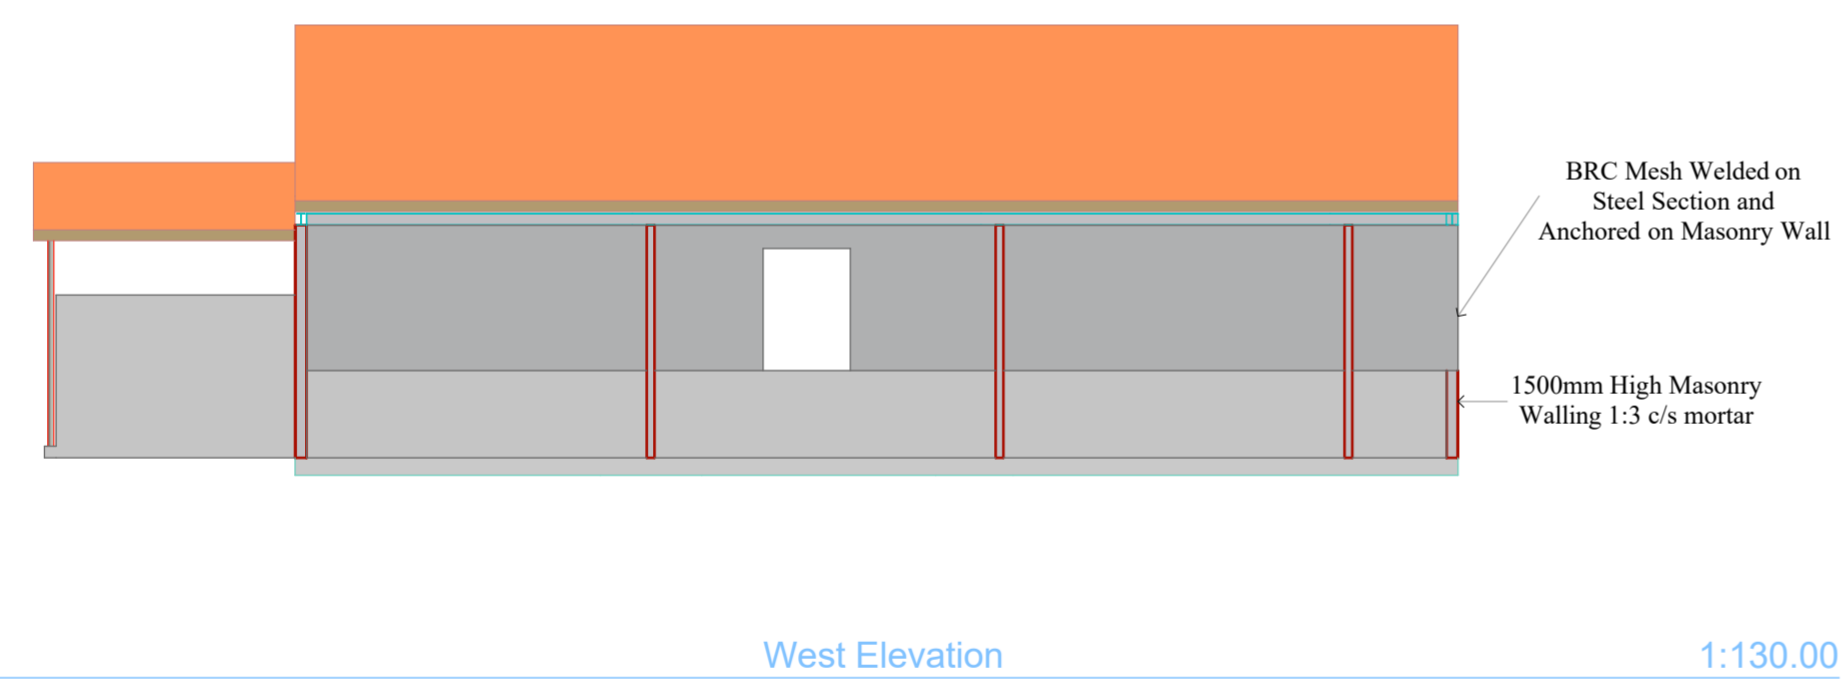
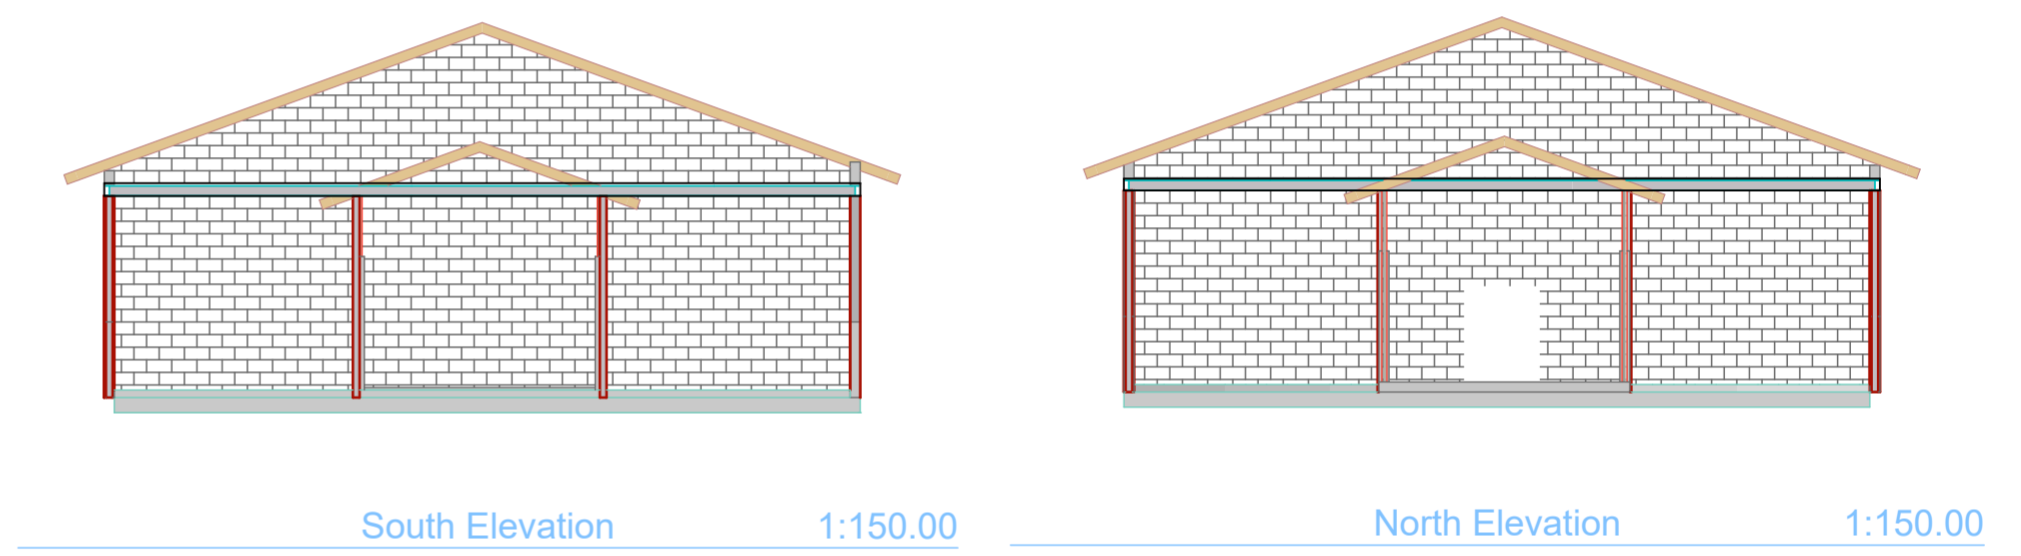
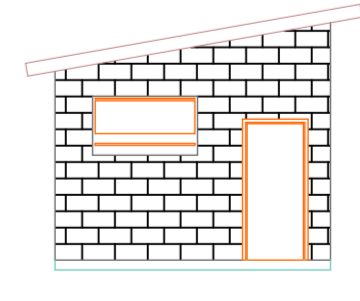
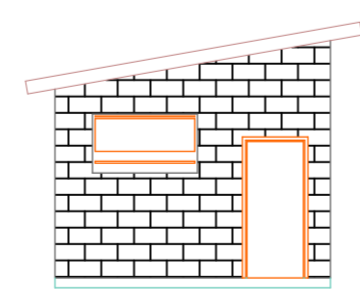


0. **Ground Floor** 1:200 2. **Story** 1:197.70

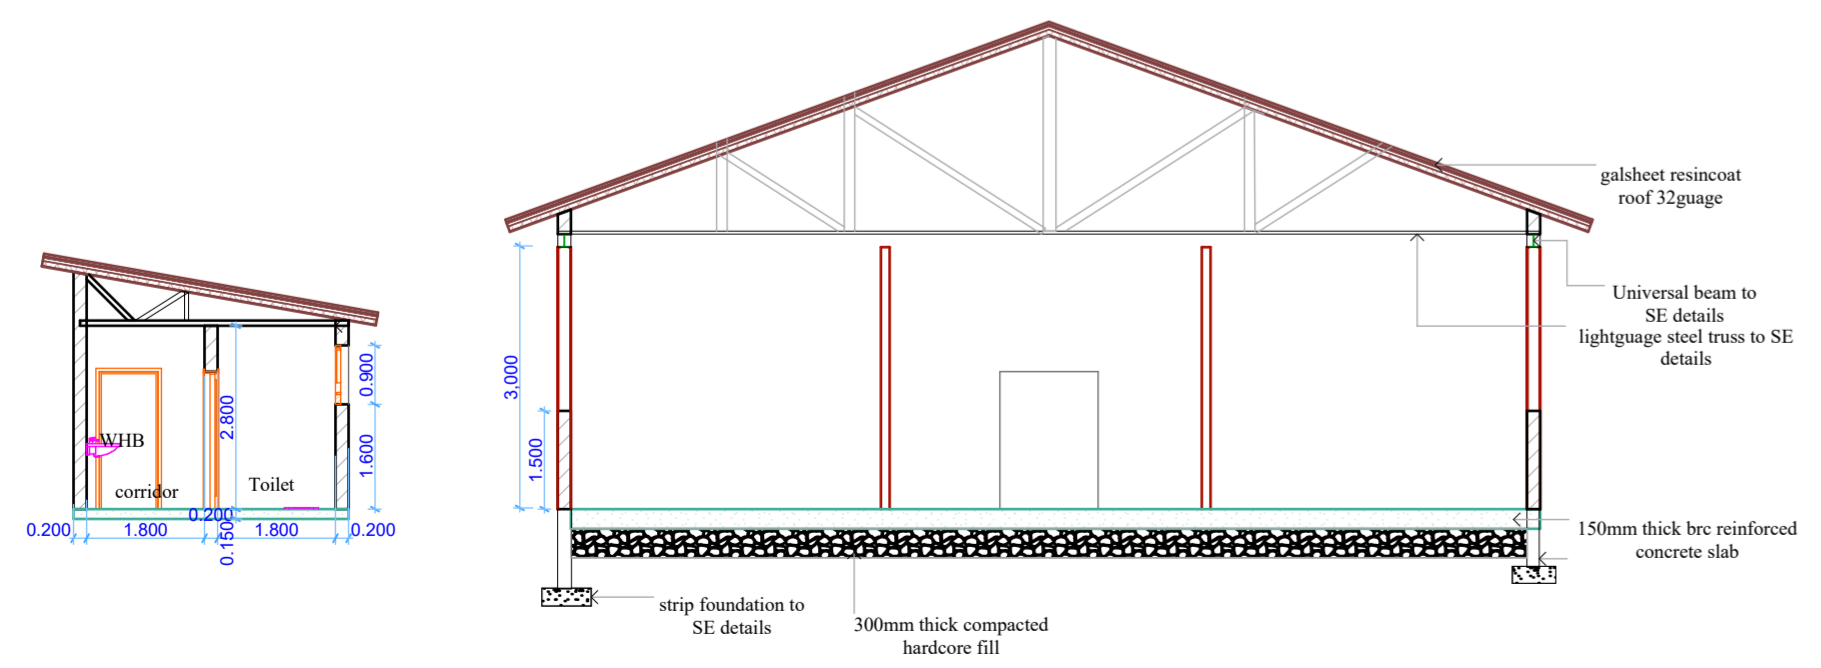

WASHROOM FLOOR PLAN LAYOUT

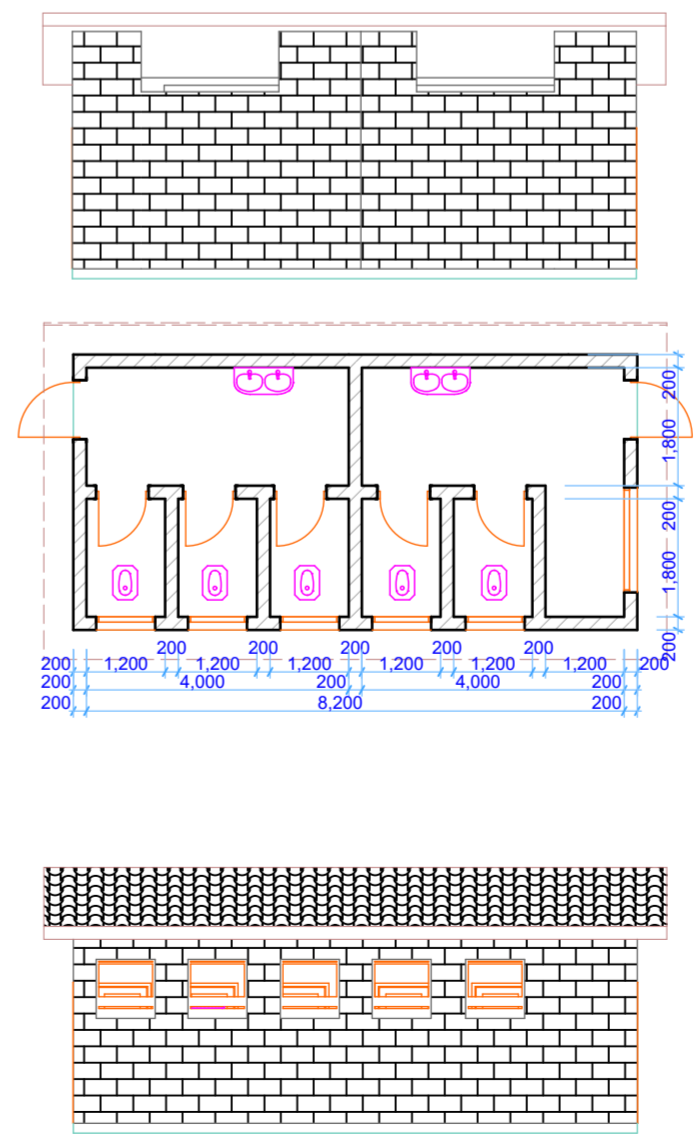

PROJECT TITLE	
PROPOSED ADAPTATION VILLAGE	
CLIENT	
National Environment and Mangement Authority (NEMA)	
PROJECT TITLE	
FLOOR PLANS, ROOF LAYOUT SECTIONS AND ELEVATIONS	
Drawn by Simon Kingori	Date 17.9.19
Checked by	Date