


MAIN HALL FLOOR LAYOUT

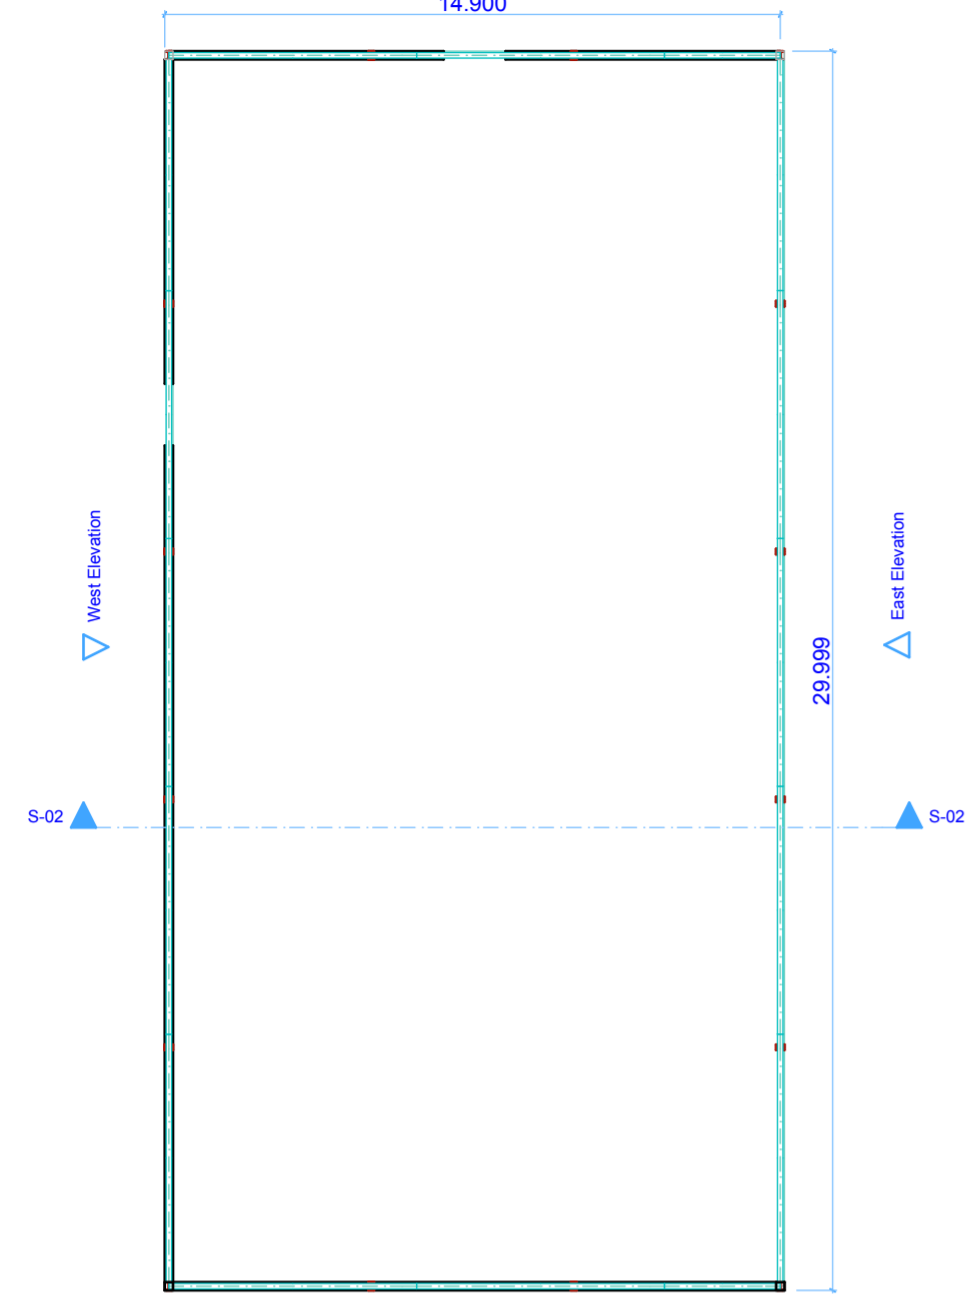


0. Ground Floor 1:183.00

ROOF LAYOUT




2. Story 1:183.09

WASHROOM FLOOR LAYOUT

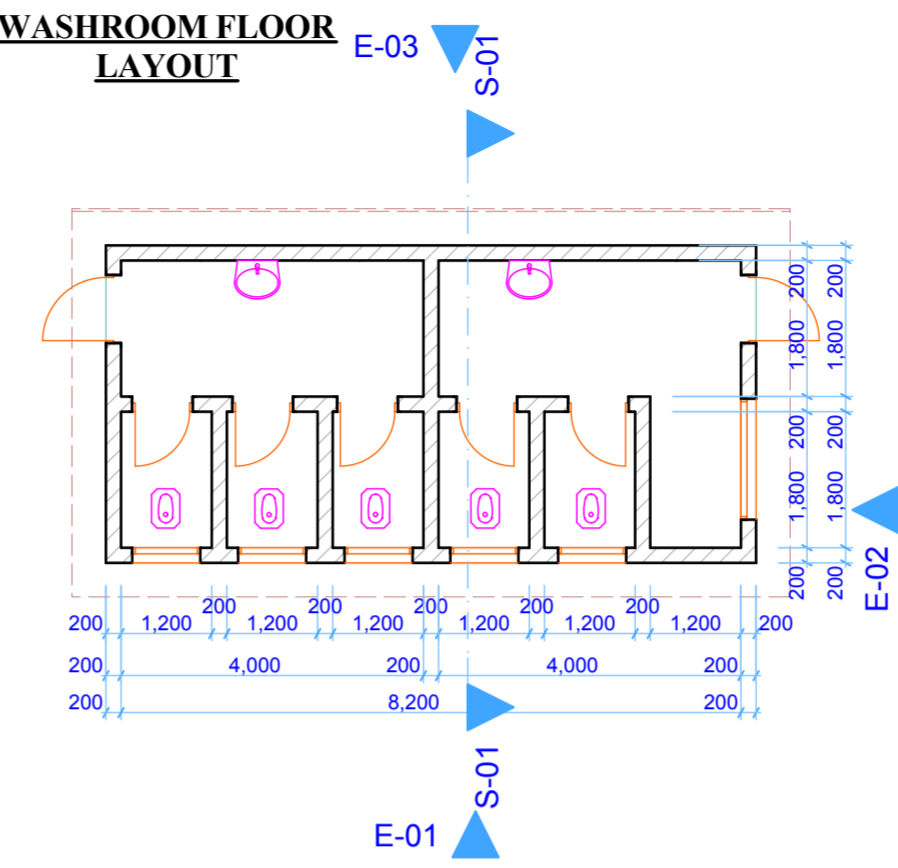


0. Ground Floor 1:100


ROOF LAYOUT

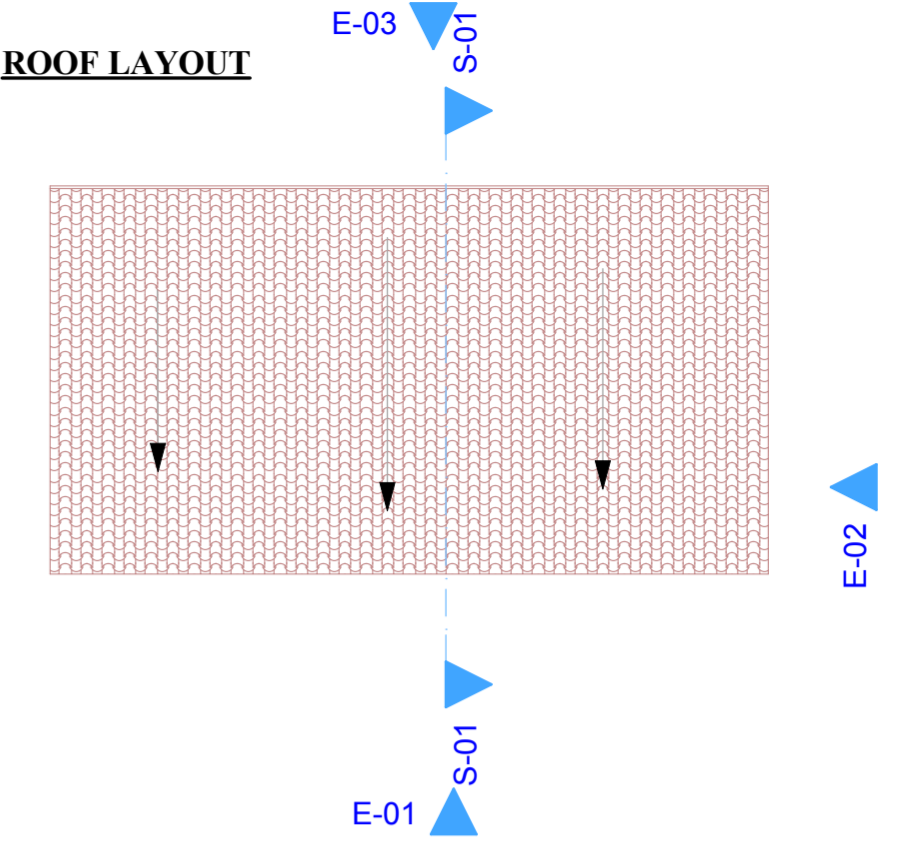


1. Story 1:100

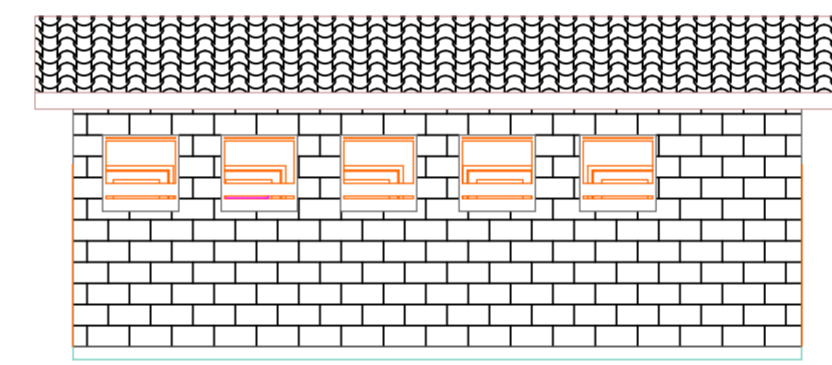


E-01 Elevation 1:89.25

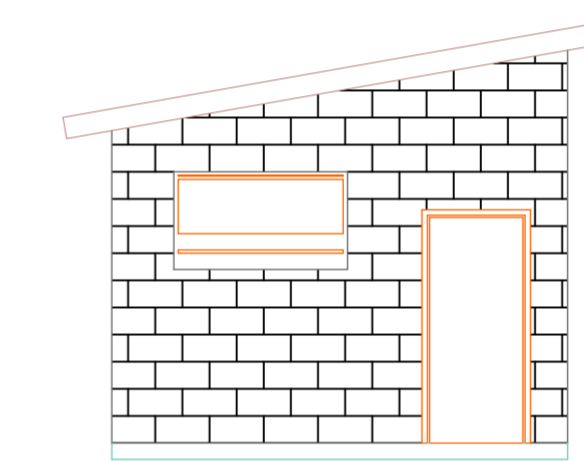


E-02 Elevation 1:69.66

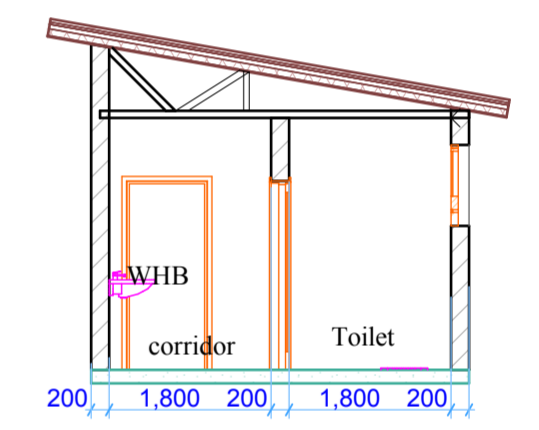


S-01 Building Section 1:84.02

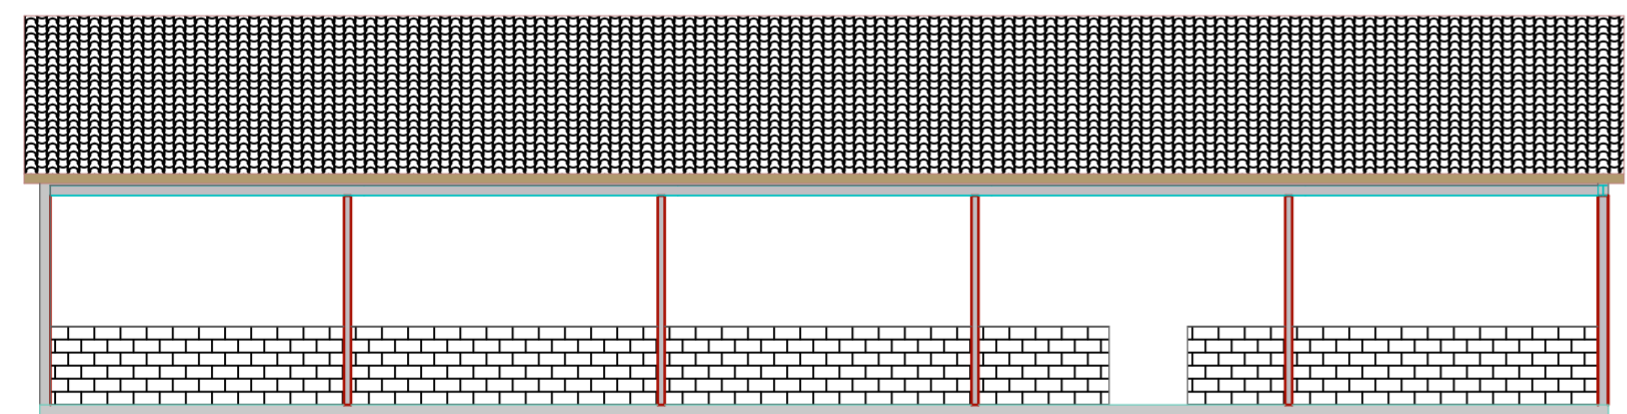

East Elevation 1:144.58

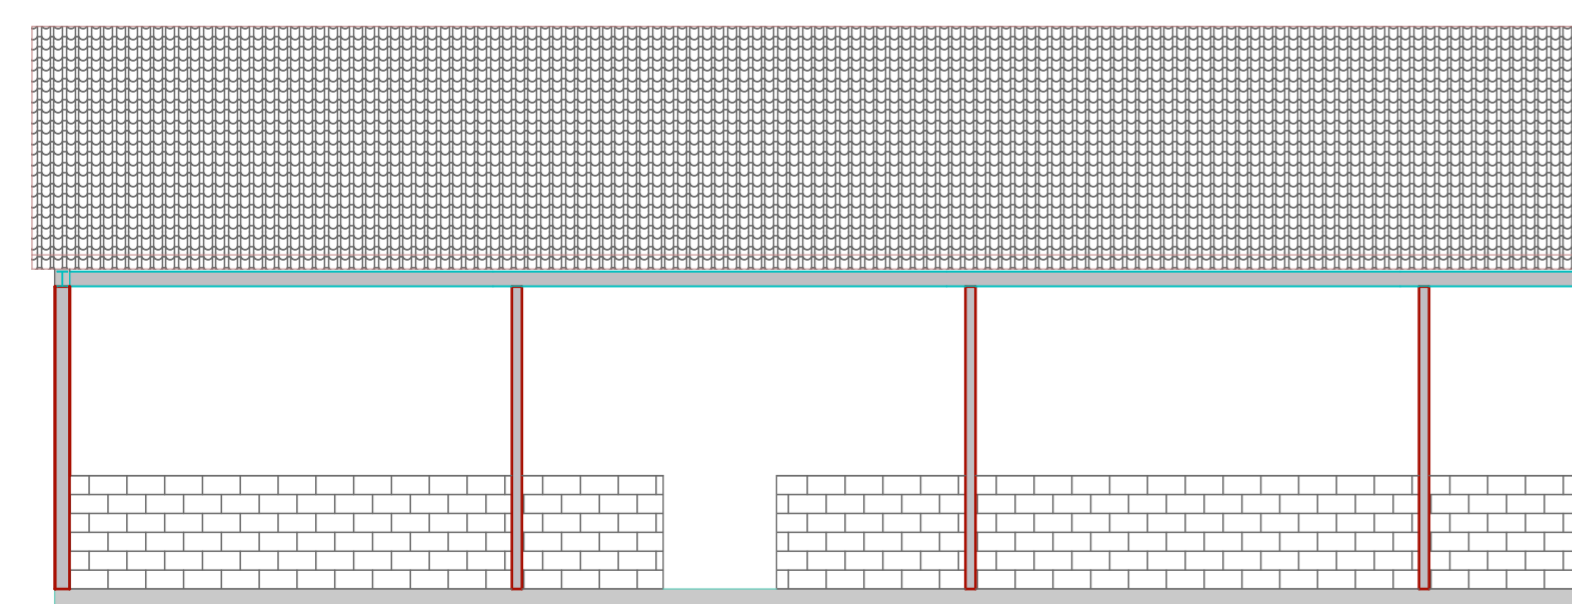

West Elevation 1:100

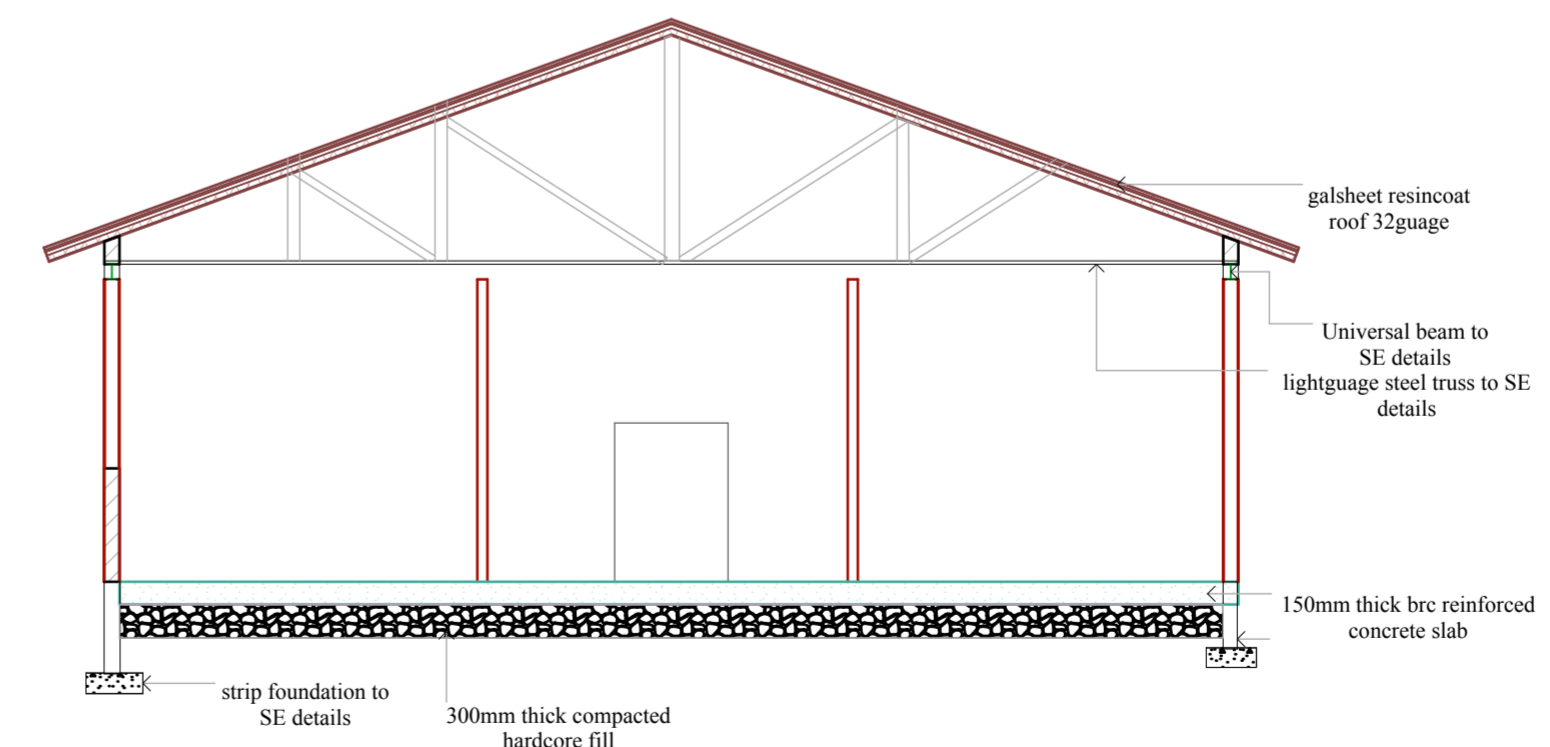

S-02 Building Section 1:100

| | |
|---|-----------------|
| PROJECT TITLE | |
| PROPOSED ADAPTATION VILLAGE | |
| CLIENT | |
| National Environment and Mangement Authority (NEMA) | |
| PROJECT TITLE | |
| FLOOR PLANS, ROOF LAYOUT SECTIONS AND ELEVATIONS | |
| Drawn by Simon Kingori | Date 17.9.19 |
| Checked by | Date |